




NORTH

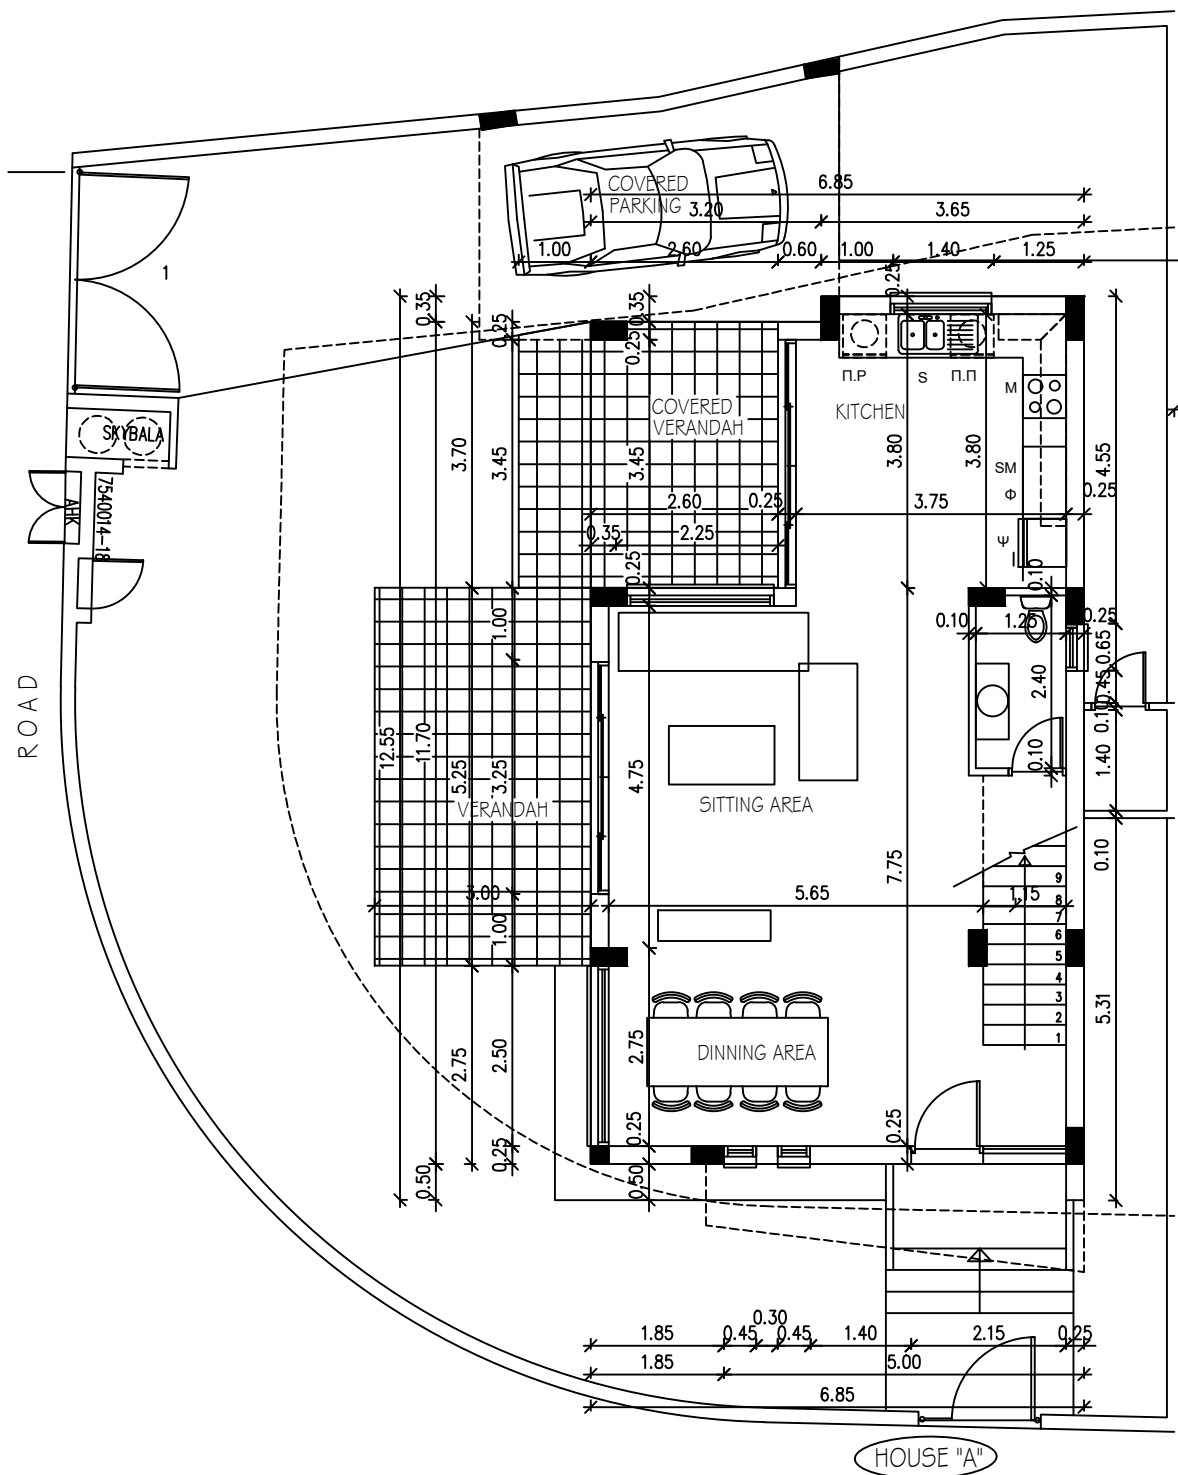

GROUND FLOOR PLAN

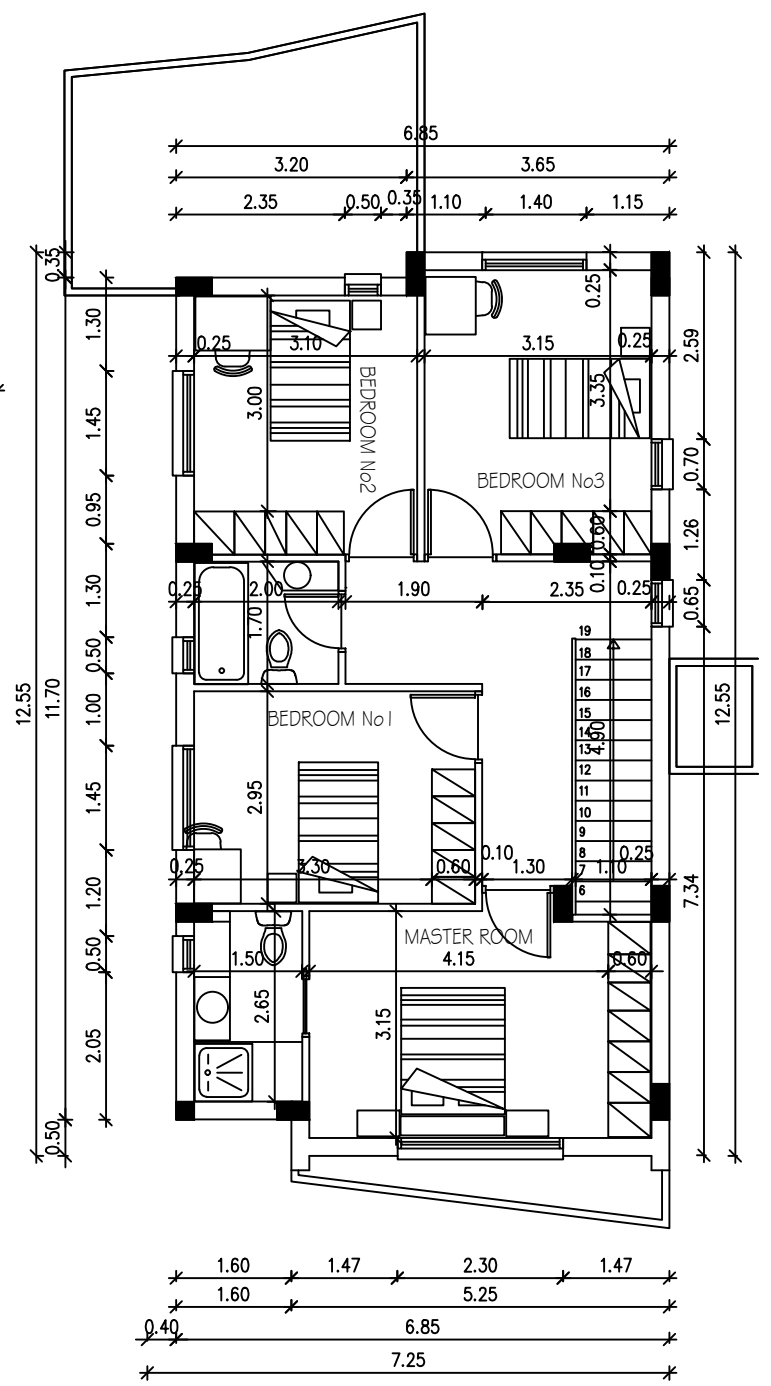

FIRST FLOOR PLAN

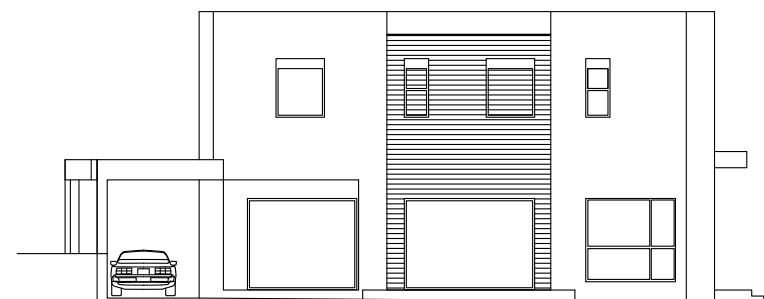

CITIO

PLOT#2

HOUSE "A"

SCALE 1:100

LAND AREA 265 m<sup>2</sup>

TOTAL AREA 183 m<sup>2</sup>

INDOOR AREA 155 m<sup>2</sup>

GROUND FLOOR 71 m<sup>2</sup>

FIRST FLOOR 84 m<sup>2</sup>