



NORTH

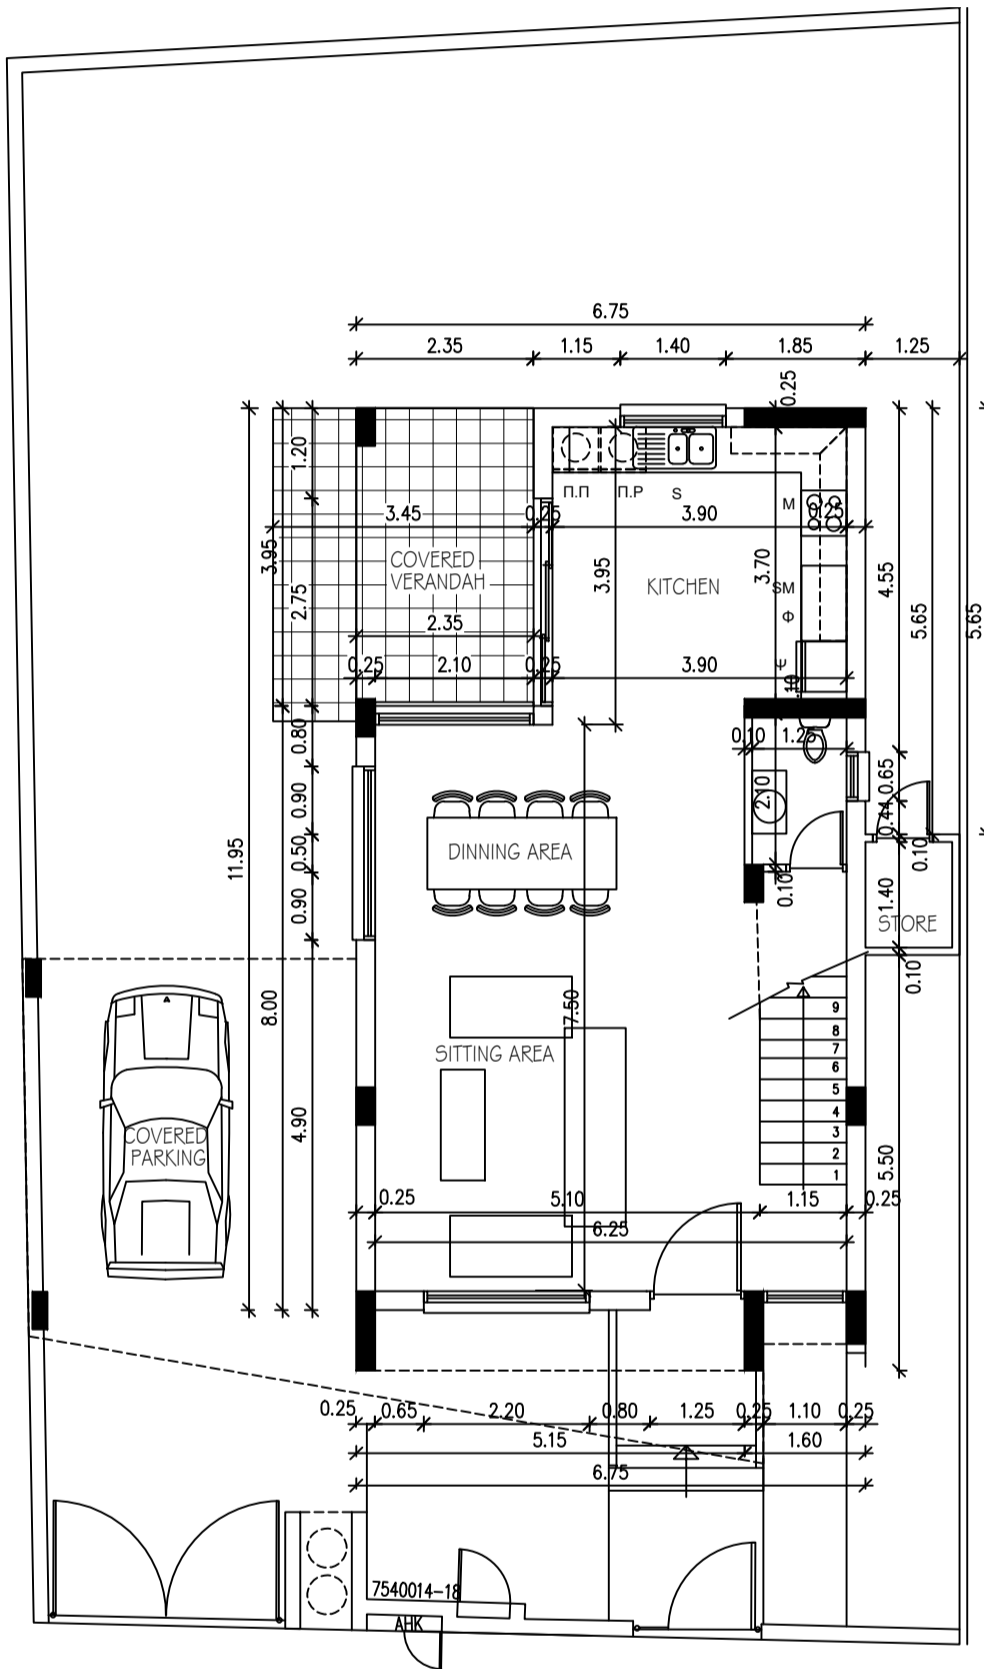

GROUND FLOOR PLAN

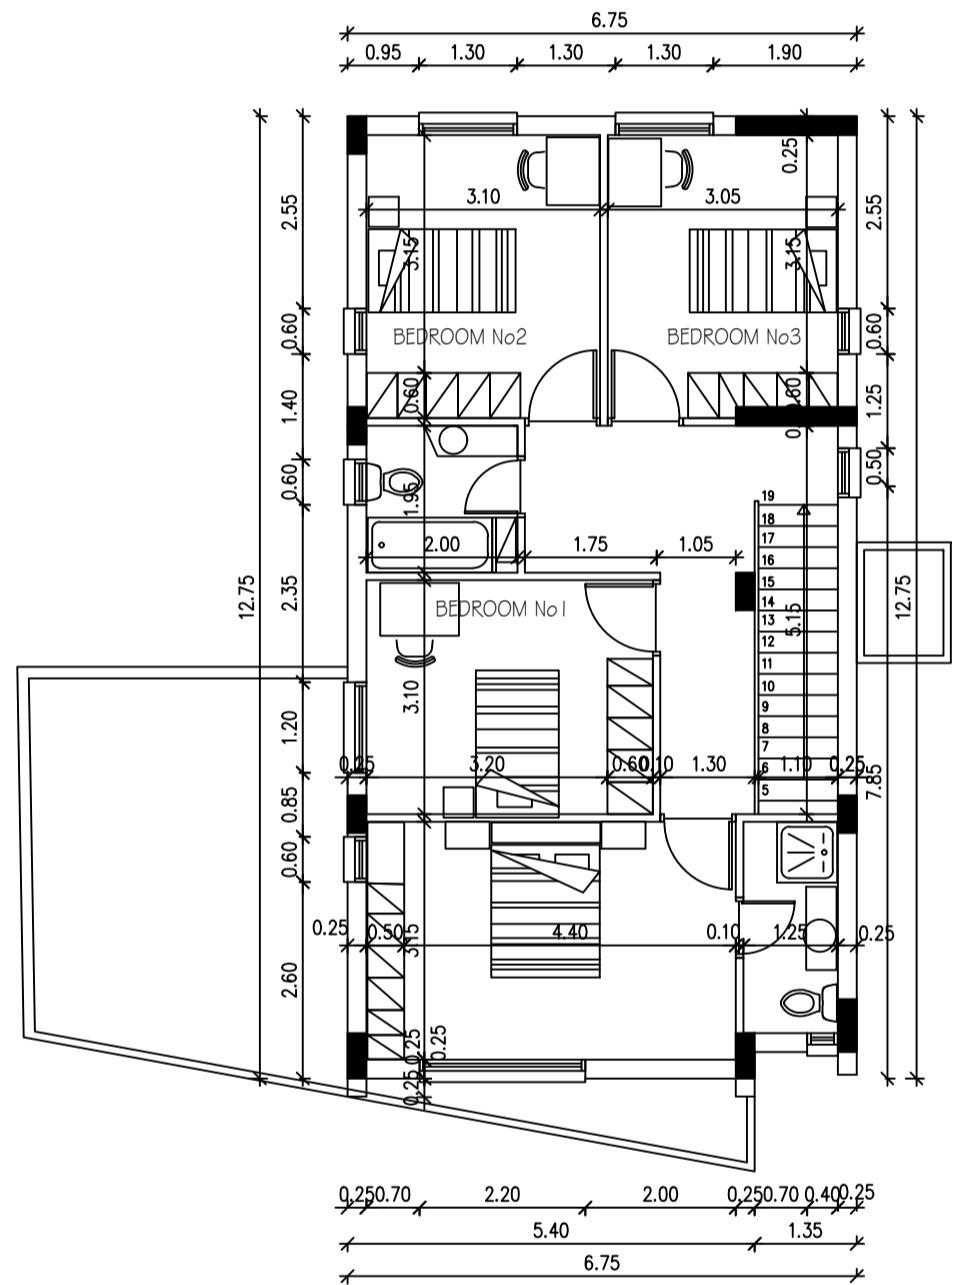

FIRST FLOOR PLAN



CITIO

PLOT#3

HOUSE "A"

SCALE 1:100

LAND AREA 265 m²

TOTAL AREA 196 m²

INDOOR AREA 159 m²

GROUND FLOOR 71 m²

FIRST FLOOR 88 m²