


HOUSE "A"

182.79 SHMEIO ANAFORAS
 182.79 YCOMETRO PANV
 STO PEZODROMIO

GROUND FLOOR PLAN
 scale 1:100

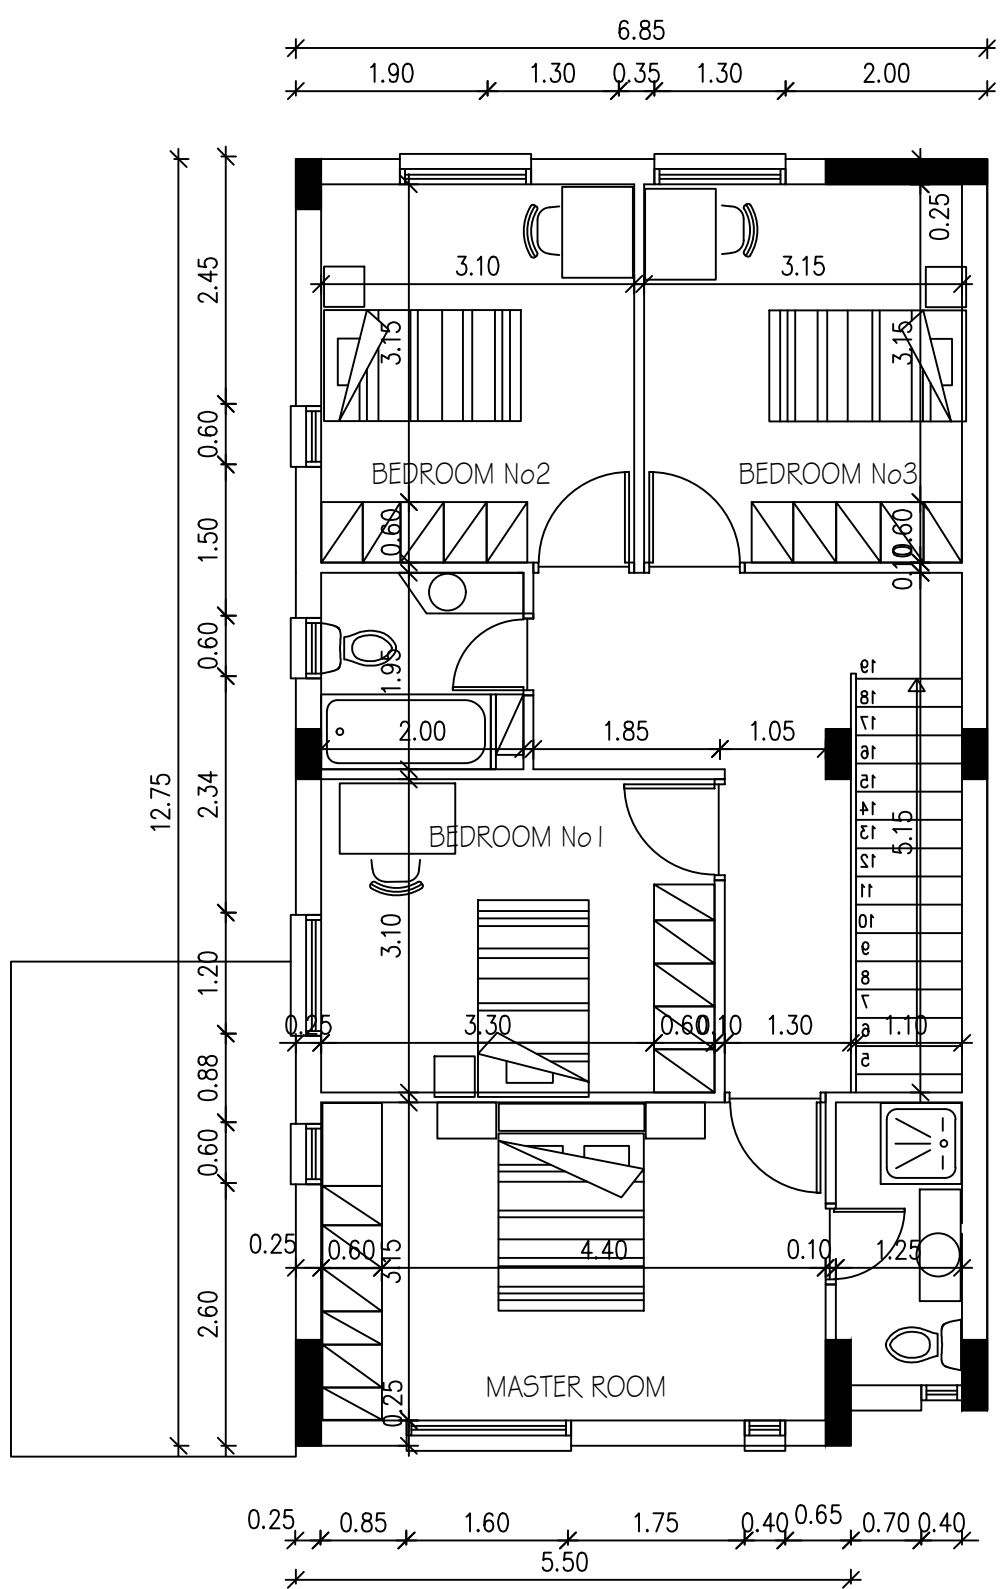

FIRST FLOOR PLAN