


HOUSE "C"

182.71  
182.79

GROUND FLOOR PLAN  
scale 1:100

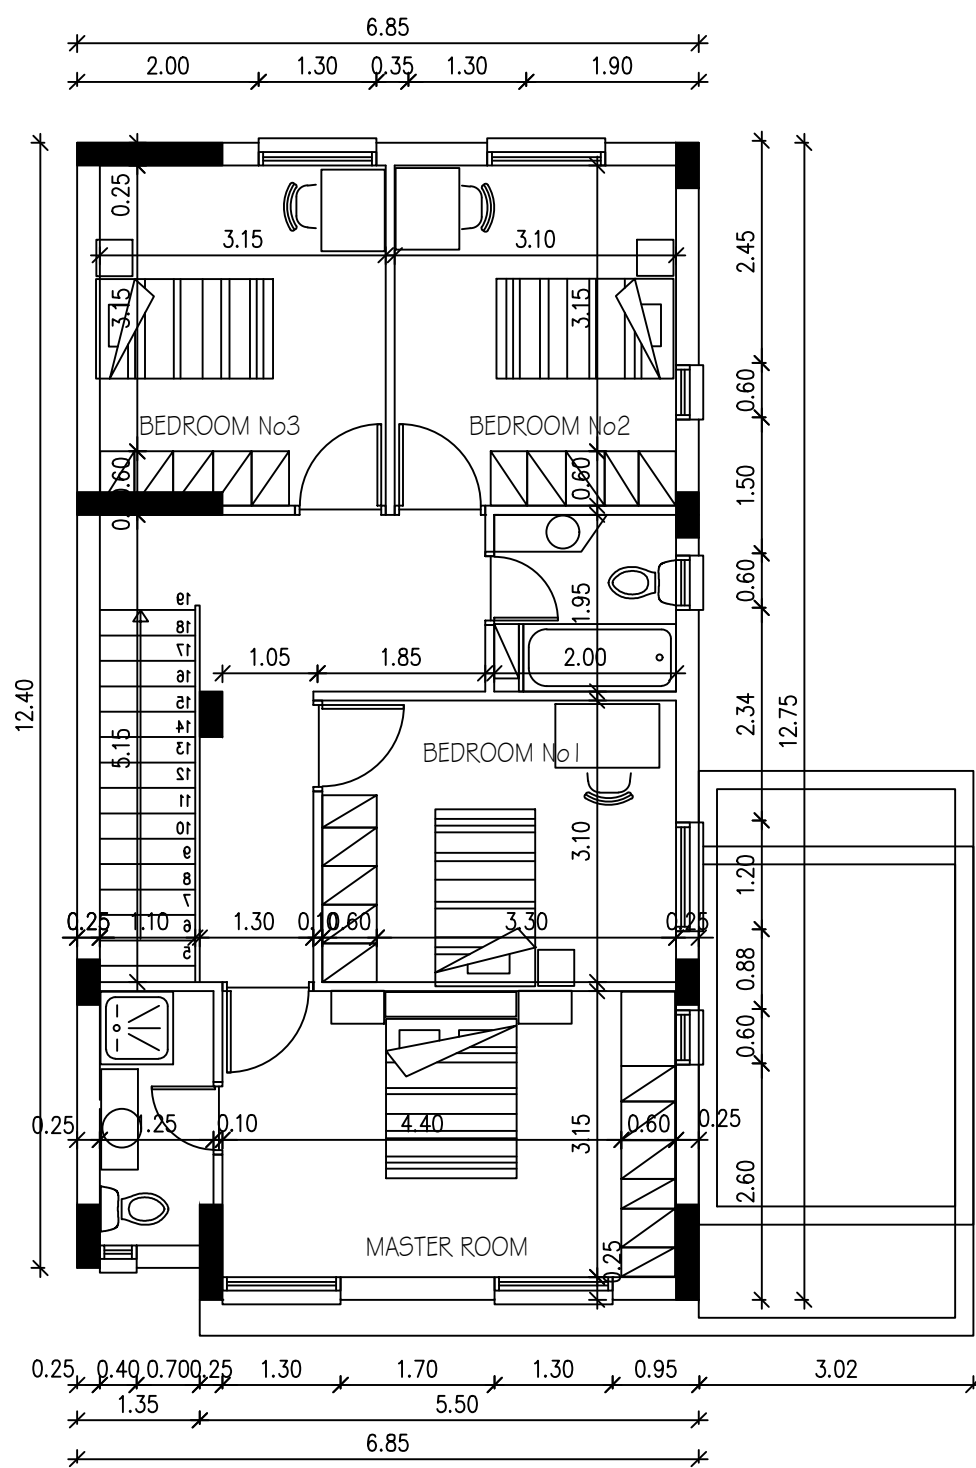

FIRST FLOOR PLAN  
scale 1:100